



LEVANTAMIENTO PLANIMÉTRICO

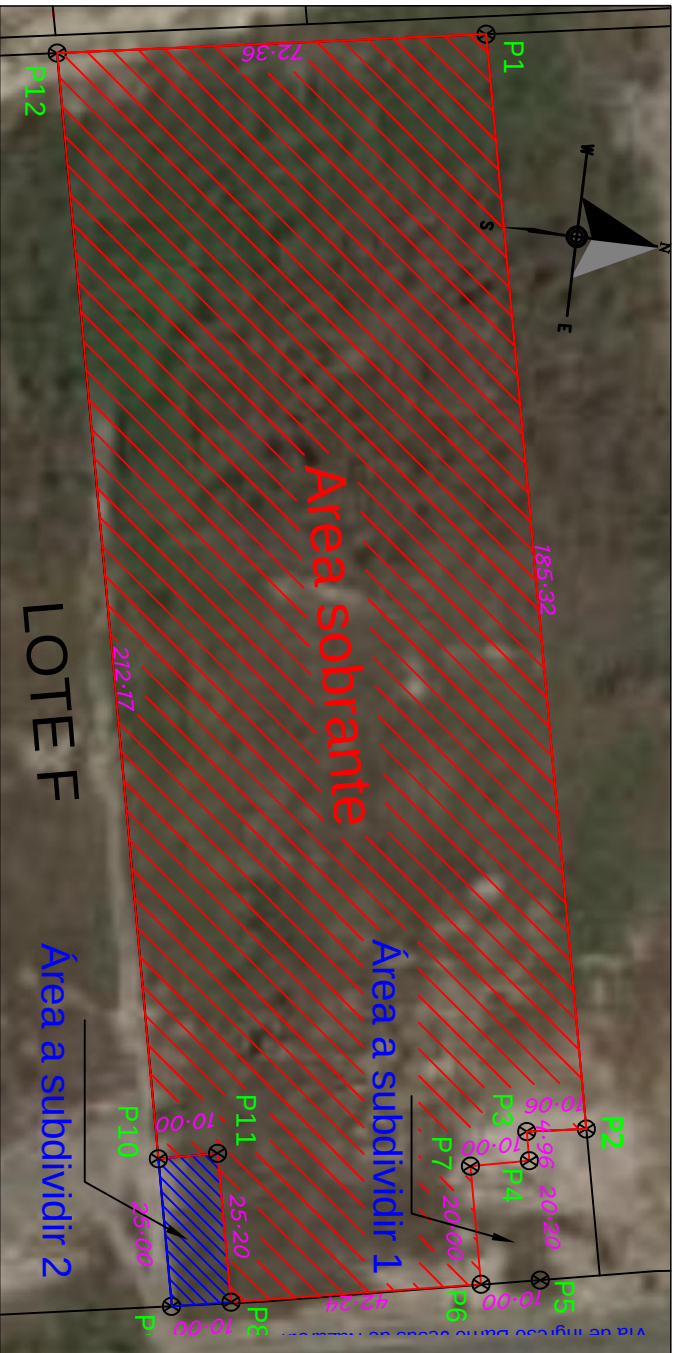

P.V.	COORDENADAS	
	X	Y
1	526533.58	9893612.58
2	526718.13	9893629.48
3	526718.57	9893619.43
4	526723.51	9893619.88
5	526743.65	9893621.38
6	526744.34	9893611.75
7	526724.42	9893609.92
8	526747.33	9893569.61
9	526748.04	9893559.63
10	526723.14	9893557.35
11	526722.23	9893567.31
12	526536.77	9893540.11

COORDENADAS PLANAS		ESCALA 1 : 500		CARTA TOPOGRAFICA:	FECHA:
Formato de posicionamiento UTM Datum del Mapa WGS – 84 Zona 17 – Sur		AREA: 15,016,27 M2		REF. CARTA TOP. IGM MANTA CT Mill E4 – 3491 – II	01-27-2022

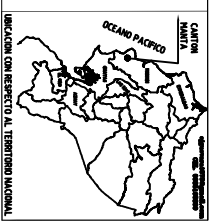

	CANTÓN :	PARROQUIA :	SECTOR :
	MANTA	MANTA	VIA A SAN MATEO
NOMBRE DEL POSESIONARIO (A) :		NOMBRE DEL PREDIO	
CONSTRUINMO R&M CIA LTDA. C.I. 1391908105001		11904133000	
CODIGO PROVISIONAL			CODIGO CATASTRAL



ELABORADO POR:	REVISADO Y APROBADO POR:
ARQ. GINA CRISTINA REYES MORA No. Registro 1016-11-1035390 grinireyes9@gmail.com	MUNICIPIO DE MANTA