



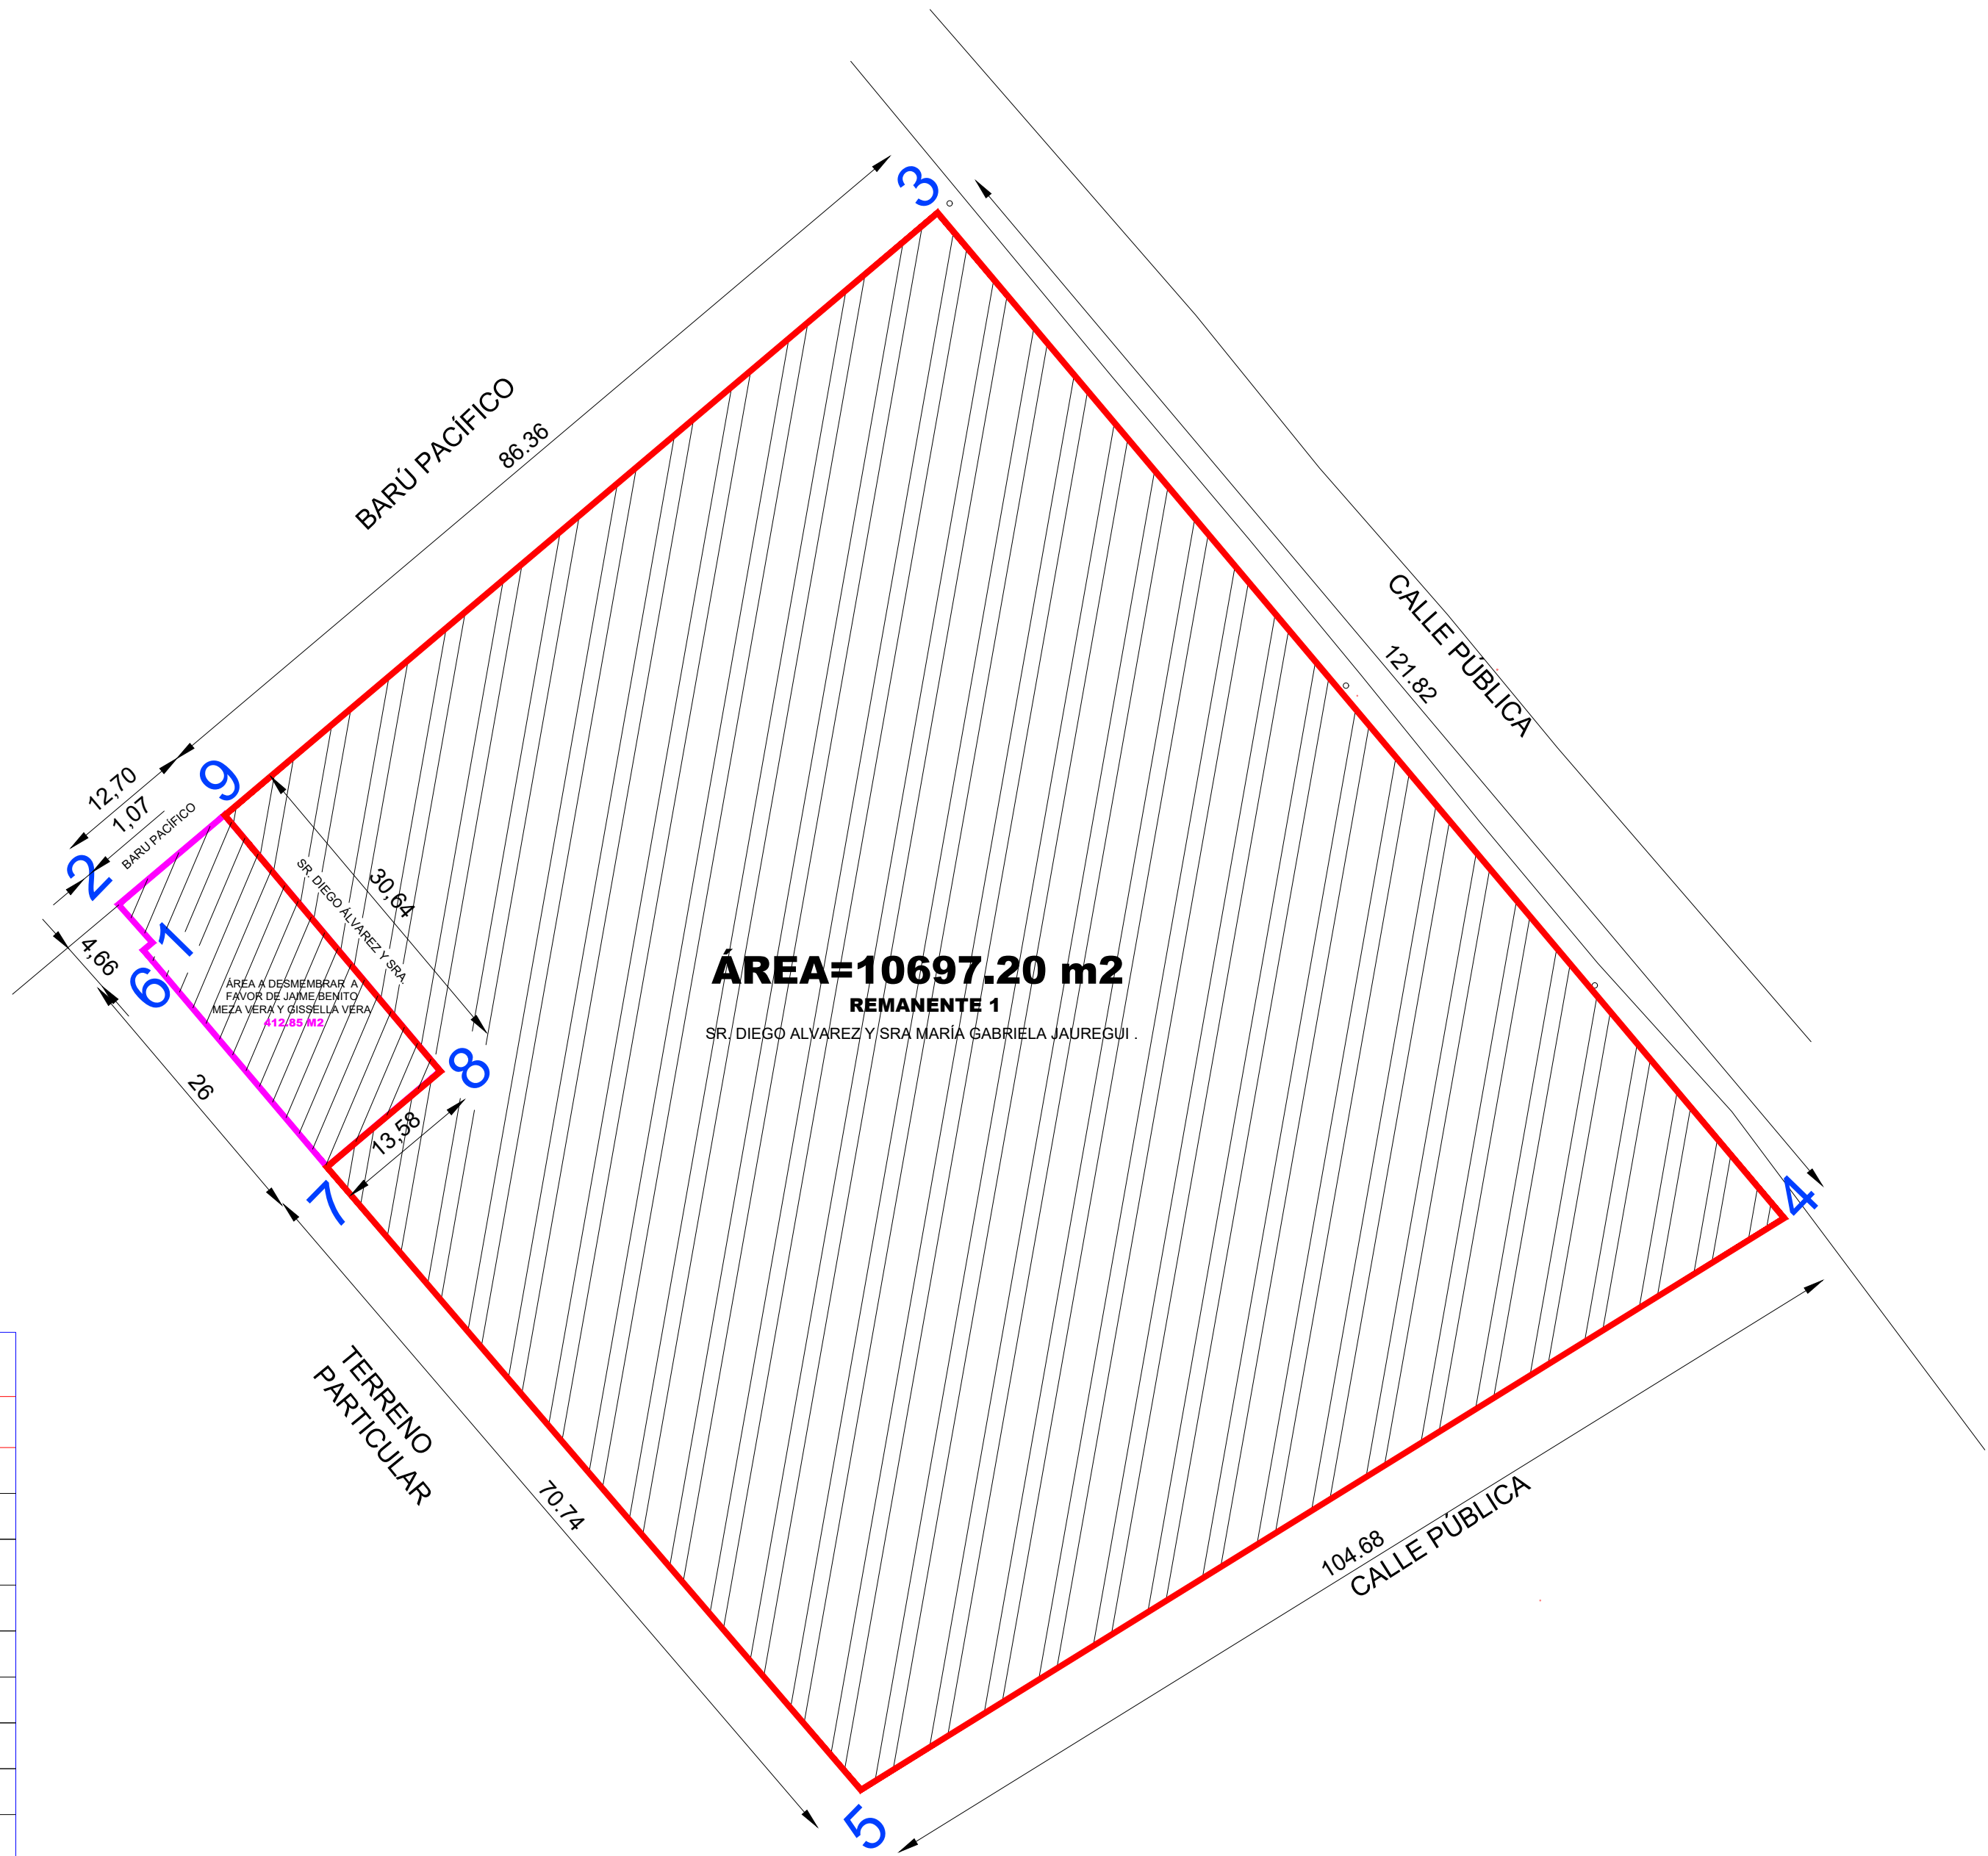

COORDENADAS		
Point #	NORTE	ESTE
1	9892729.57	526443.42
2	9892733.05	526440.36
3	9892796.36	526515.27
4	9892704.34	526592.73
5	9892652.01	526508.23
6	9892728.87	526442.60
7	9892709.02	526459.40
8	9892717.81	526469.76
9	9892741.25	526450.03

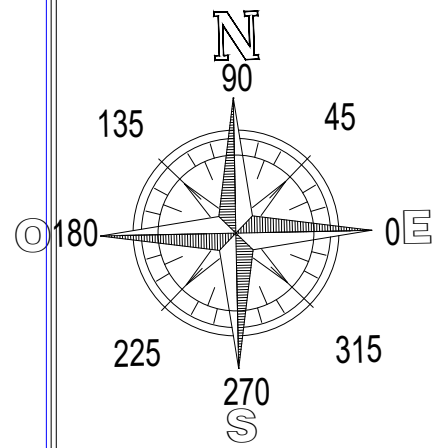

BARRIO: JESÚS DE NAZARETH
PARROQUIA: MANTA
CANTÓN: MANTA
PROVINCIA: MANABI
CLAVE CATASTRAL: 119088000

SELLOS

PROYECTO

TERRENO

MANTA - ECUADOR



CONTIENE:

PLANO DE LEVANTAMIENTO
PLANIMETRICO
DESMEMBRACIÓN
(ÁREAS Y MEDIDAS SEGÚN LEVANTAMIENTO)

RESP. TECNICO:

GISELLA VERA PEÑARRIETA
ARQUITECTA

PROPIETARIOS:

SR. DIEGO ALVAREZ NARANJO
SRA. MARIA GABRIELA JAUREGUI

FECHA:

07
2021

ESCALA:

INDICADA

UBICACION:

CANTÓN MANTA

LAMINA:

OILE