

LEVANTAMIENTO PLANIMETRICO

área 66776.98 m²

RESUMEN DE AREAS	
DESCRIPCION	AREA (m ²)
AREA TOTAL	66,776.98
AREA DESMEMBRADA A TEAMCO	41,723.01
AREA DESMEMBRADA A VARIOS	25,053.97

RESUMEN DE AREAS		
DESCRIPCION	AREA (m ²)	%
AREA DE LOTES	15.912,88	63,51
AREA DE CALLES	7.359,47	29,37
AREA VERDE	1.781,62	7,11
AREA TOTAL	25.053,97	100,00

CUADRO DE AREAS	
DESCRIPCION	AREA (m ²)
AREA TOTAL	66.776,98
LOTE 1	3.788,60
LOTE 2	3.765,25
LOTE 3	5.381,95
CALLE DE 400 m ² DEJADA POR EL LOTE 3	400,00
LOTE 4	41.723,01
LOTE 5	770,36
LOTE 6 REMANENTE	767,51
LOTE 7 REMANENTE	1.039,21
AREA DE CALLES	7.359,47
AREA VERDE 1	769,17
AREA VERDE 2	1.012,45
AREA SOBRANTE	0,00

NOTA: LOTE 3 DE AREA 5781.95 m²
DEJA UNA CALLE DE 10X40 = 400,00 m²

CUADRO DE AREAS DE CALLES	
DESCRIPCION	AREA (m ²)
CALLE 1	1309,56
CALLE 2	530,02
CALLE 3	2250,80
CALLE 4	1480,77
CALLE 5	1410,19
CALLE 6	378,13
CALLE 7 (DEJADA POR GABRIEL DELGADO)	400,00
AREA TOTAL	7759,47

CUADRO DE AREAS DE LOTES	
DESCRIPCION	AREA (m ²)
LOTE 1	3.788,60
LOTE 2	3.765,25
LOTE 3	5.381,95
CALLE DE 400 m ² DEJADA POR EL LOTE 3	400,00
LOTE 5	770,36
LOTE 6 REMANENTE	767,51
LOTE 7 REMANENTE	1.039,21
AREA TOTAL DE LOTES	15.912,88

CUADRO DE COORDENADAS		
DATUM WGS - 84		
AREA TOTAL = 66.776,98 m ²		
PUNTO	ESTE	NORTE
1	X=526514.8718	Y=9892489.7336
2	X=526522.6927	Y=9892481.6364
3	X=526533.2271	Y=9892470.7298
4	X=526546.2300	Y=9892469.1634
5	X=526605.7084	Y=9892424.1881
6	X=526580.5838	Y=9892359.8783
7	X=526541.4672	Y=9892332.6425
8	X=526534.1067	Y=9892318.0172
9	X=526538.6789	Y=9892307.2241
10	X=526514.9459	Y=9892283.8725
11	X=526504.1043	Y=9892266.7007
12	X=526478.3924	Y=9892246.6780
13	X=526406.5589	Y=9892259.6884
14	X=526384.9338	Y=9892340.5569
15	X=526358.6271	Y=9892385.5045
16	X=526235.8435	Y=9892547.4375
17	X=526208.5690	Y=9892600.6438
18	X=526306.6251	Y=9892685.1866
19	X=526432.0599	Y=9892555.3198
20	X=526356.3338	Y=9892506.4802
21	X=526410.5330	Y=9892422.4419



PROPIETARIO: **SRA. MARIA RITA GAMBOA REYES**

ESCALA :

FECHA : **JULIO 2022**

FORMATO :

DEBILLO :

**PLANIMETRIA
COORDENADAS**

LEVANTADO POR:

ING. GABRIEL DELGADO GARCIA
REG. PROF. 1018-12-1182906
TELEF. 0995913959 - 0980886007

PROPIETARIO:

APROBACION MUNICIPAL

LAMINA :



1

LEVANTAMIENTO PLANIMETRICO

ÁREA A DESMEMBRAR 770.36 m²

CUADRO DE AREAS	
DESCRIPCION	AREA (m ²)
AREA TOTAL	66.776,98
LOTE 1	3.788,60
LOTE 2	3.765,25
LOTE 3	5.381,95
CALLE DE 400 m ² DEJADA POR EL LOTE 3	400,00
LOTE 4	41.723,01
LOTE 5	770,36
LOTE 6 REMANENTE	767,51
LOTE 7 REMANENTE	1.039,21
AREA DE CALLES	7.359,47
AREA VERDE 1	769,17
AREA VERDE 2	1.012,45
AREA SOBRANTE	0,00

NOTA: LOTE 3 DE AREA 5781.95 m²
DEJA UNA CALLE DE 10X40 = 400,00 m²

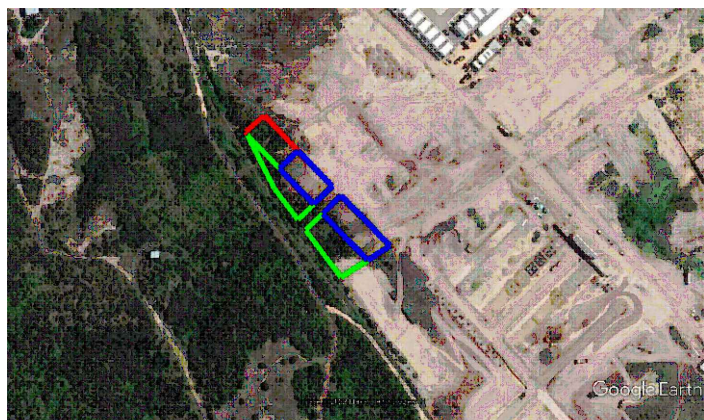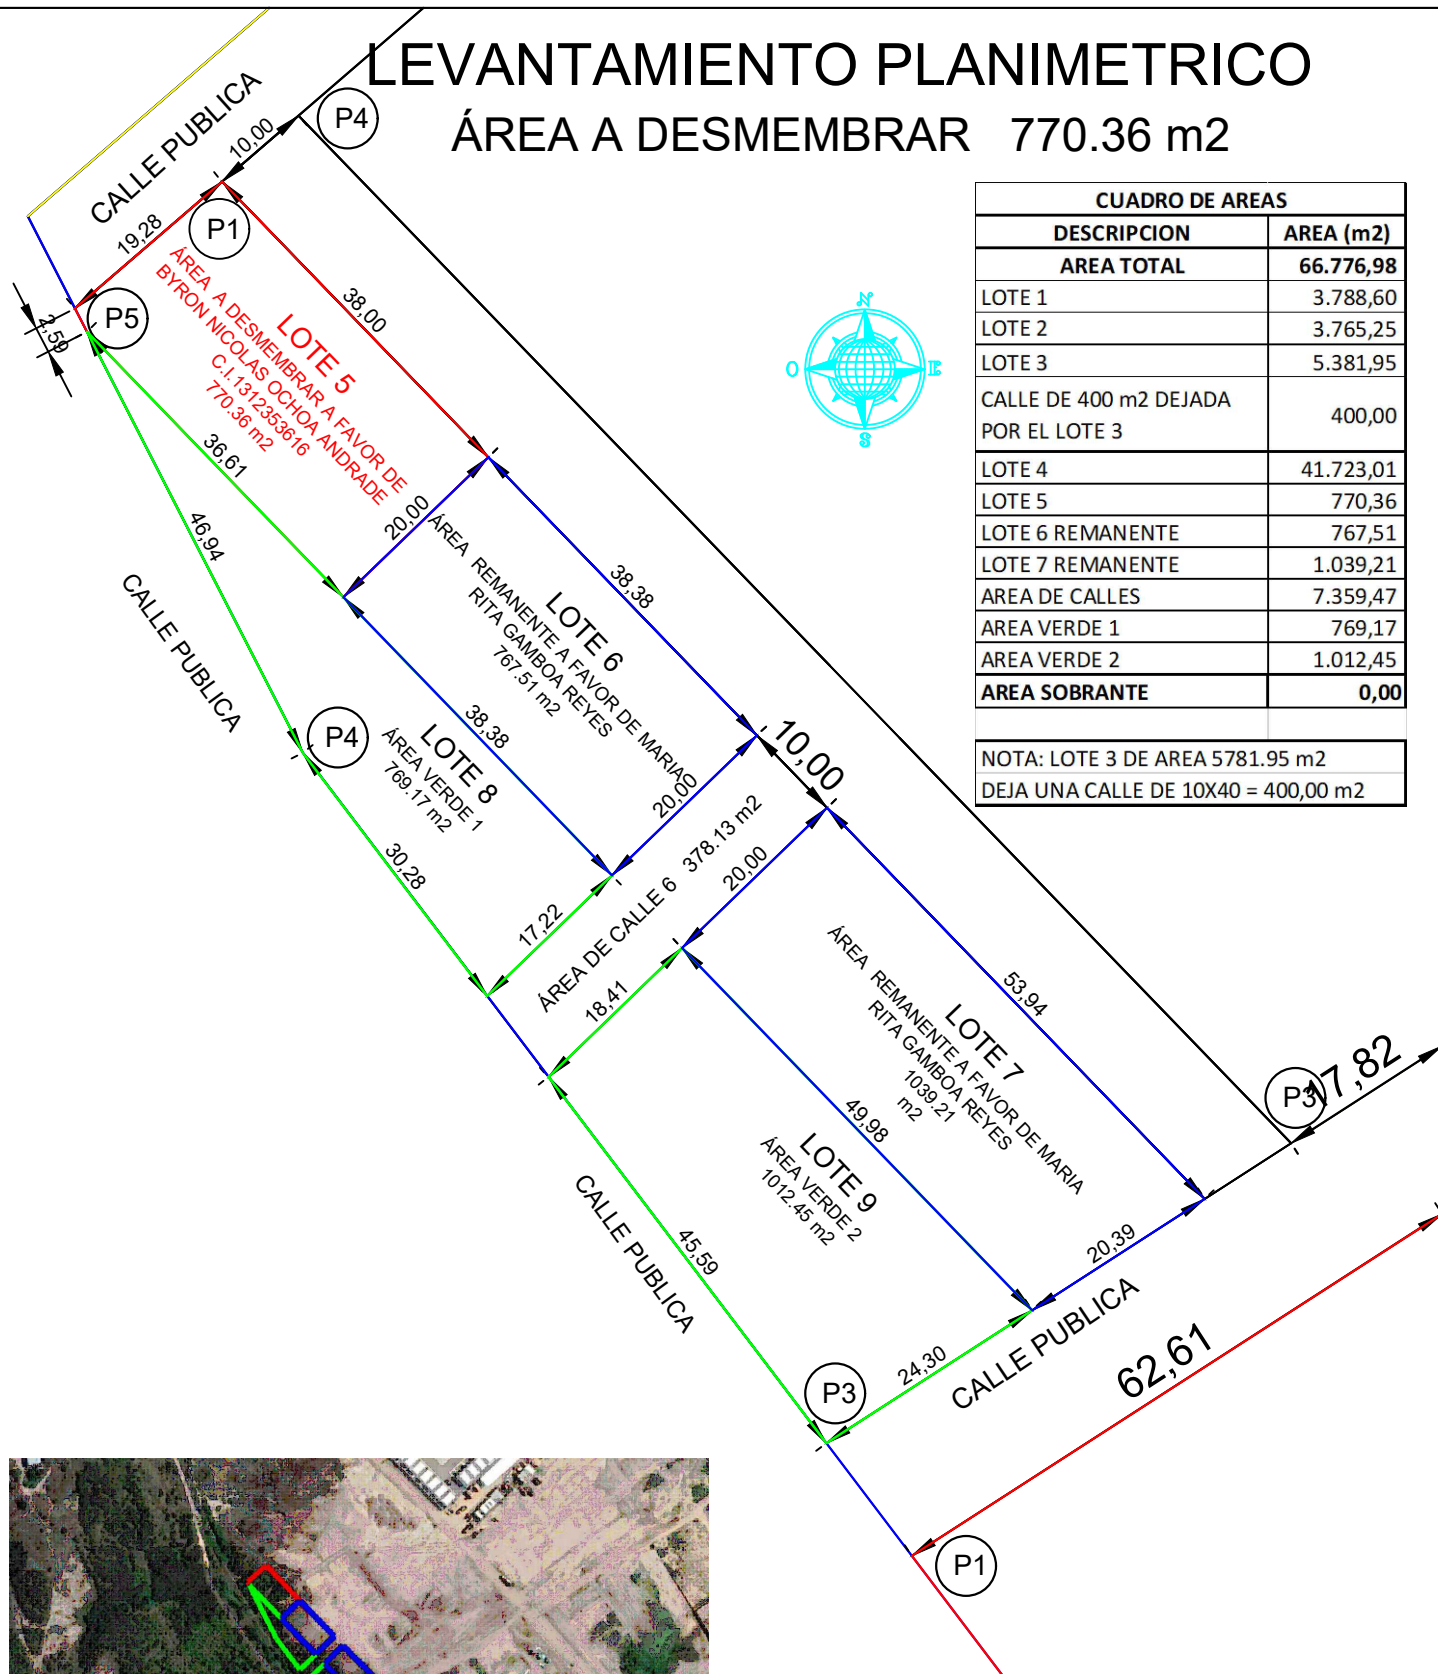

CUADRO DE COORDENADAS		
DATUM WGS 84-175		
AREA A DESMEMBRAR = 770.36 m ²		
PUNTO	ESTE	NORTE
1	X=526227.8642	Y=9892604.0763
2	X=526254.2640	Y=9892576.7440
3	X=526239.8785	Y=9892562.8495
4	X=526214.4450	Y=9892589.1816
5	X=526213.2629	Y=9892591.4871

PROPIETARIO: SRA. MARIA RITA GAMBOA REYES					ESCALA :
PLANIMETRIA COORDENADAS	LEVANTADO POR:	PROPIETARIO:	APROBACION MUNICIPAL:	LAMINA :	FECHA :
	ING. GABRIEL DELGADO GARCIA REG. PROF. 1016-12-1182906 TELEF: 0995913959 - 0980886007				JULIO 2022
					FORMATO :
					DIBUJO :