


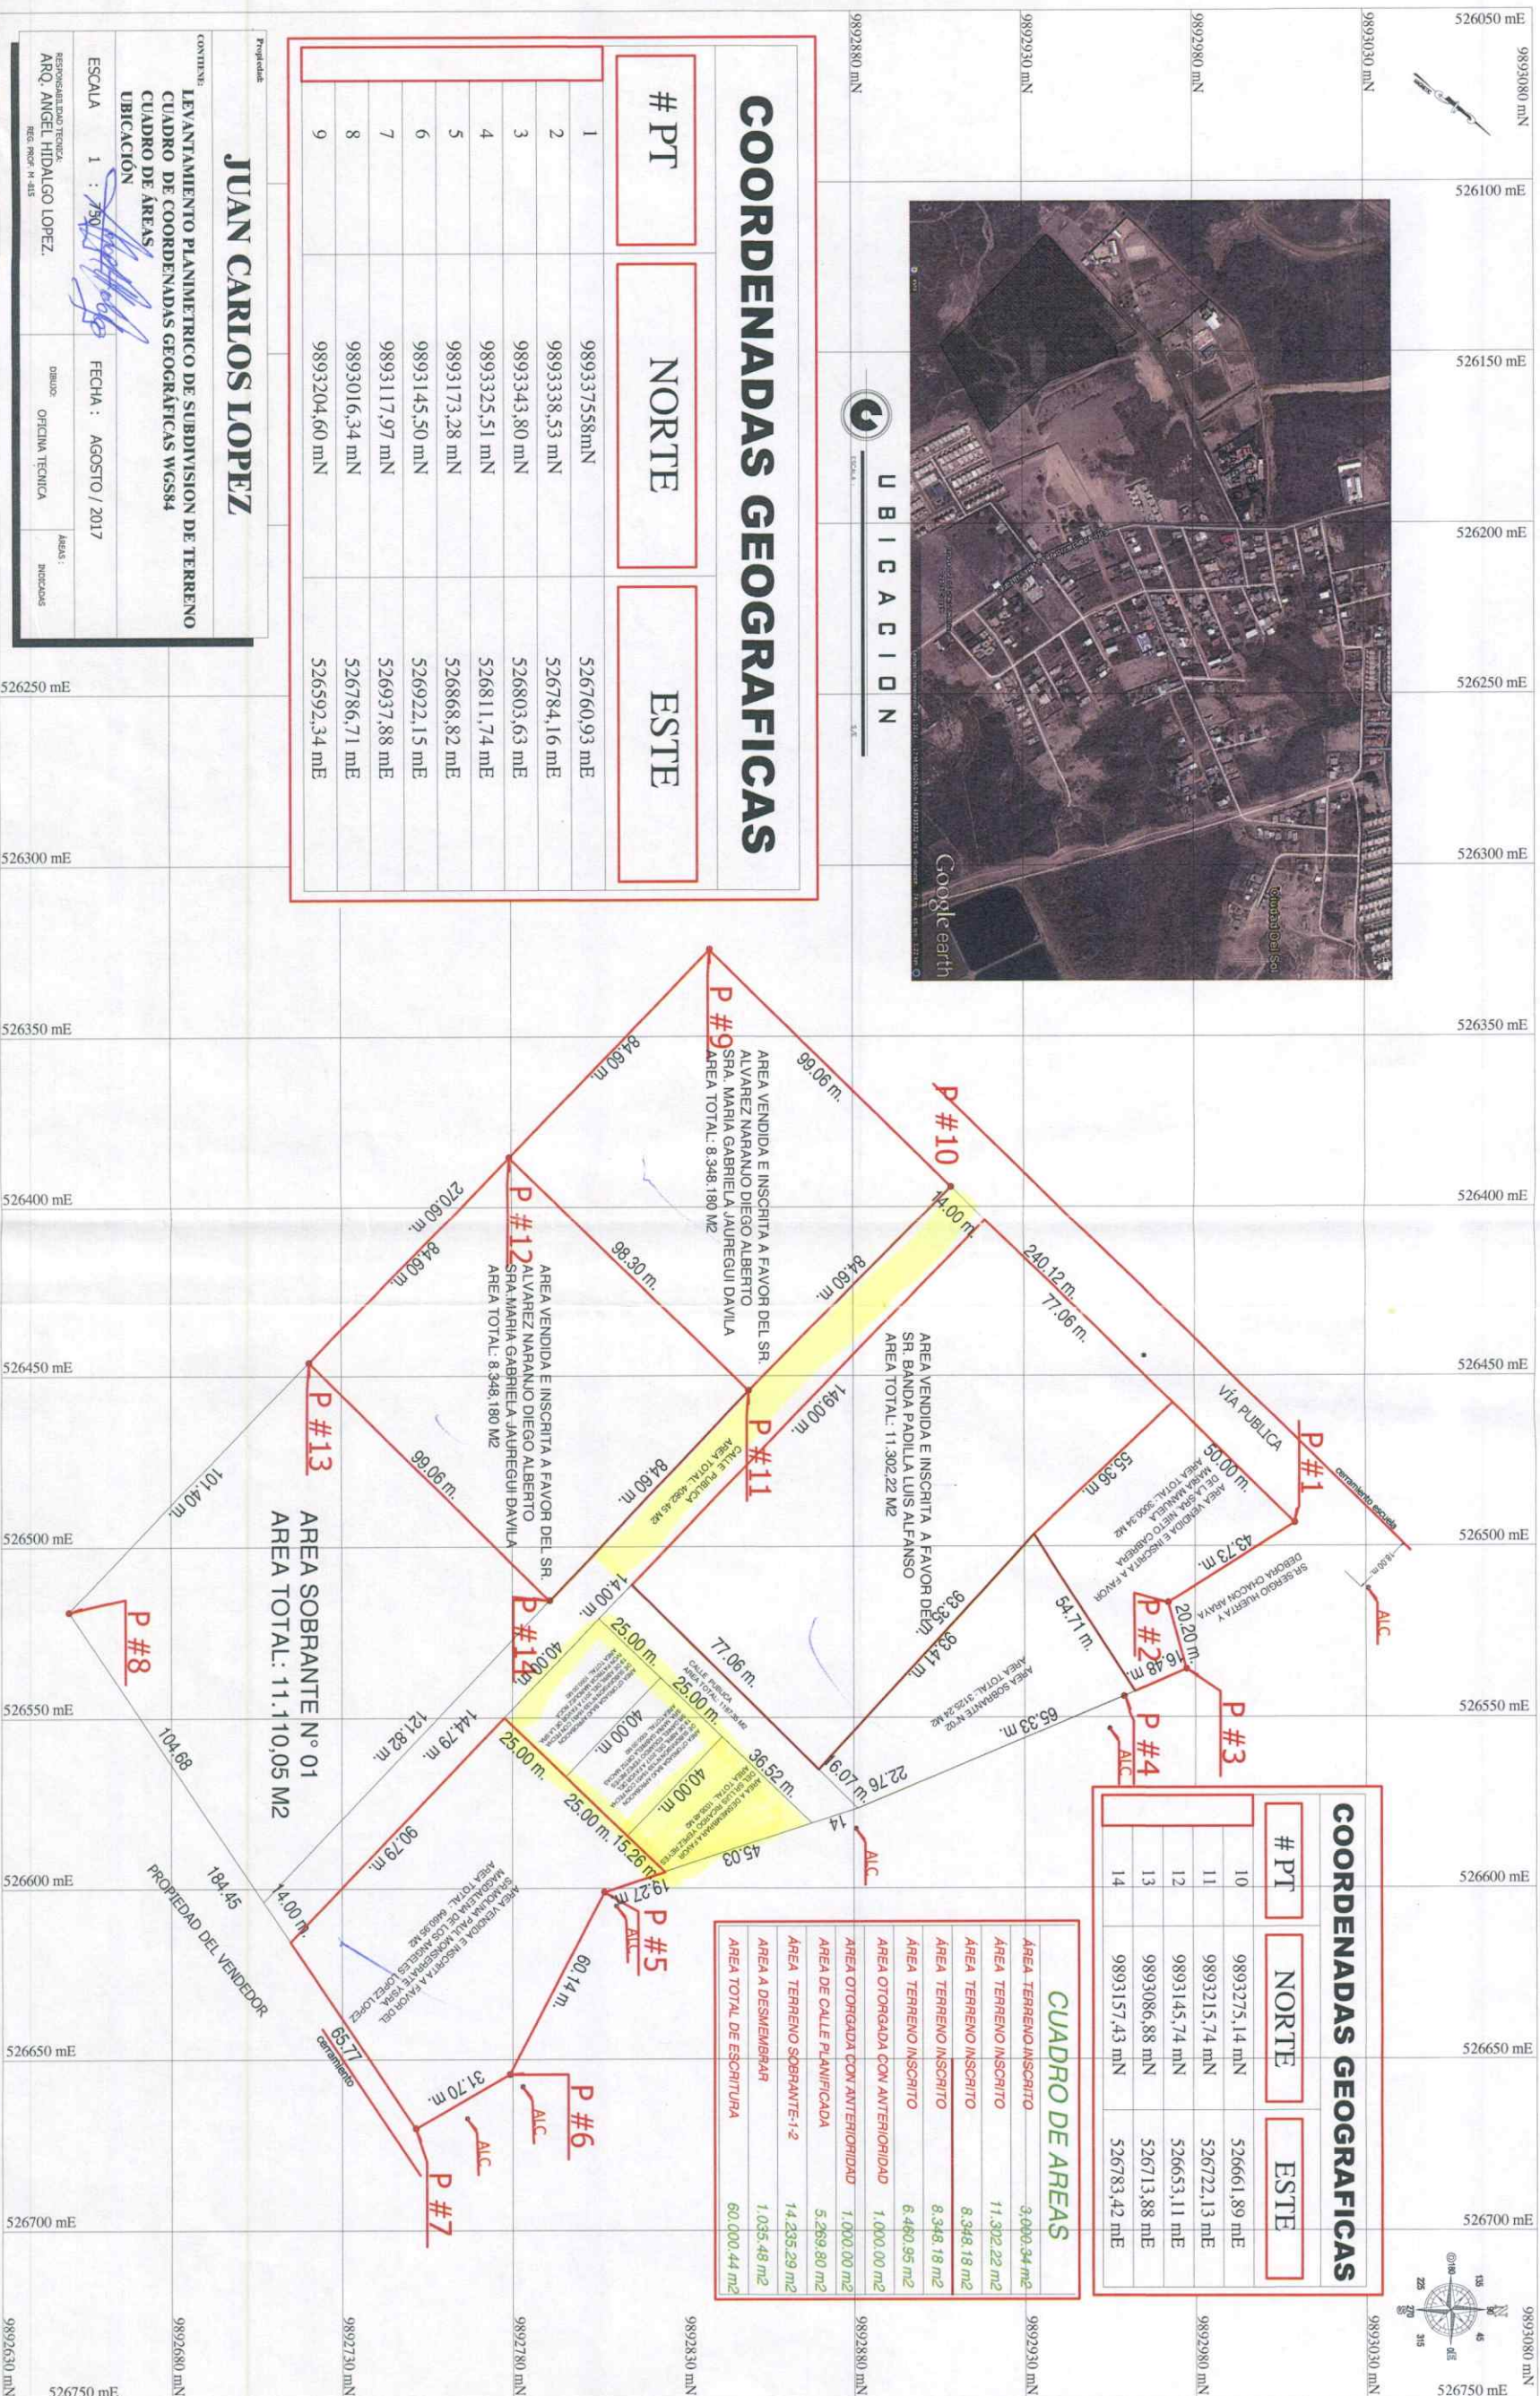

COORDENADAS GEOGRAFICAS			
# PT	NORTE	ESTE	
1	989337558mN	526760,93 mE	
2	9893338,53 mN	526784,16 mE	
3	9893343,80 mN	526803,63 mE	
4	9893325,51 mN	526811,74 mE	
5	9893173,28 mN	526868,82 mE	
6	9893145,50 mN	526922,15 mE	
7	9893117,97 mN	526937,88 mE	
8	9893016,34 mN	526786,71 mE	
9	9893204,60 mN	526592,34 mE	



COORDENADAS GEOGRAFICAS			
#PT	NORTE	ESTE	
10	9893275,14 mN	526661,89 mE	
11	9893215,74 mN	526722,13 mE	
12	9893145,74 mN	526653,11 mE	
13	9893086,88 mN	526713,88 mE	
14	9893157,43 mN	526783,42 mE	

CUADRO DE AREAS	
AREA TERRENO INSCRITO	3,490.34 m ²
AREA TERRENO INSCRIPTO	11,302.22 m ²
AREA TERRENO INSCRIPTO	5,348.18 m ²
AREA TERRENO INSCRIPTO	8,348.18 m ²
AREA TERRENO INSCRIPTO	6,480.95 m ²
AREA OTORGADA CON ANTERIORIDAD	1,000.00 m ²
AREA OTORGADA CON ANTERIORIDAD	1,000.00 m ²
AREA DE CALLE PLANTIOCALA	5,289.80 m ²
AREA TERRENO SOBREPANTE 1-2	14,235.29 m ²
AREA A DESMEMBRAR	1,035.48 m ²
AREA TOTAL DE ESCRITURA	60,000.44 m ²

