

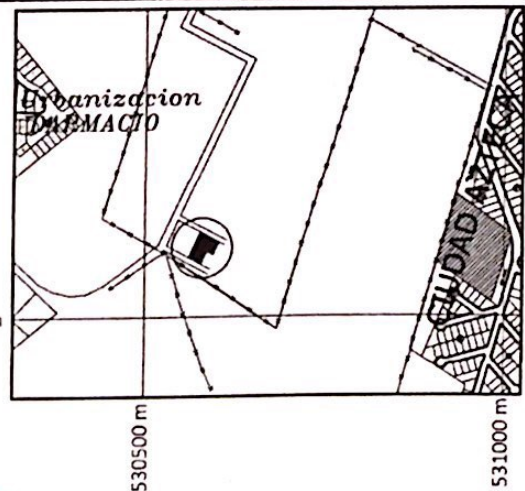


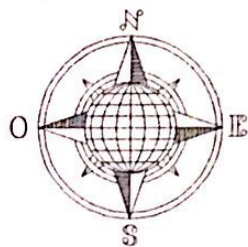

CALLE PUBLICA

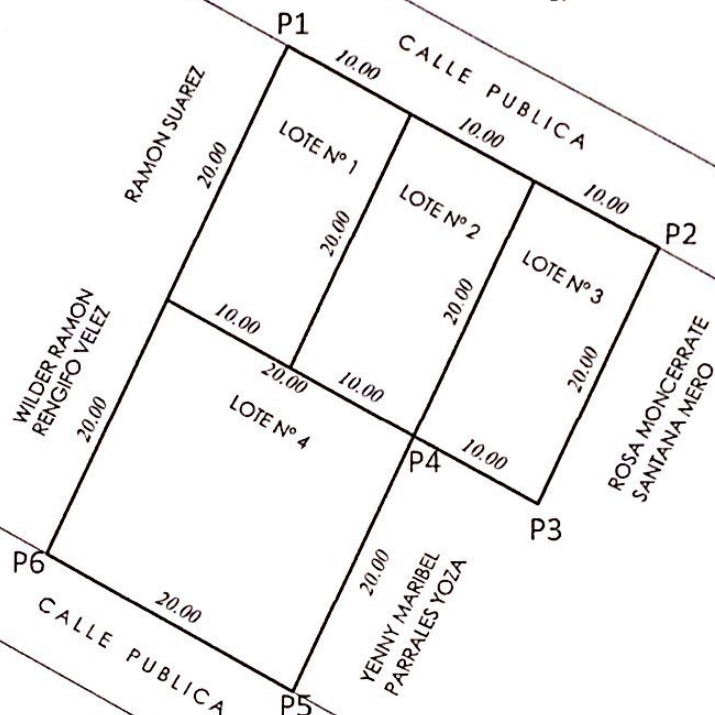

LEVANTAMIENTO PLANIMETRICO

ESCALA 1:500

RESUMEN DE AREAS

LOTE N° 1	199.14 m ²
LOTE N° 2	199.14 m ²
LOTE N° 3	199.14 m ²
LOTE N° 4	398.58 m ²
AREA TOTAL	996.00 m ²

VERTICES	COORDENADAS	
	X (m)	Y (m)
P1	530577.00	9890621.00
P2	530603.17	9890606.34
P3	530594.85	9890588.15
P4	530586.13	9890593.04
P5	530577.82	9890574.85
P6	530560.37	9890584.62

DATOS TOMADOS CON GPS
 DATUM: PSAD-56
 PROYECCION CARTOGRAFICA: UTM
 ZONA: 17 SUR

PROPIETARIA:

SRA MARIA ELIZABETH MOLINA LOOR

CONTIENE:

LEVANTAMIENTO PLANIMETRICO

REALIZADO POR:

Javier Rivas F.

ARC. JAVIER RIVAS FRANCO
 REG. SENESCYT 1016-02-301851

ESCALA

1:500

SECTOR:

NUEVO MANTA

PARROQUIA:

TARQUI

CANTON:

MANTA

PROVINCIA:

MANABÍ

FECHA:

AGOSTO / 2019

AREA TOTAL : 996.00 m²