


LEVANTAMIENTO PLANIMÉTRICO

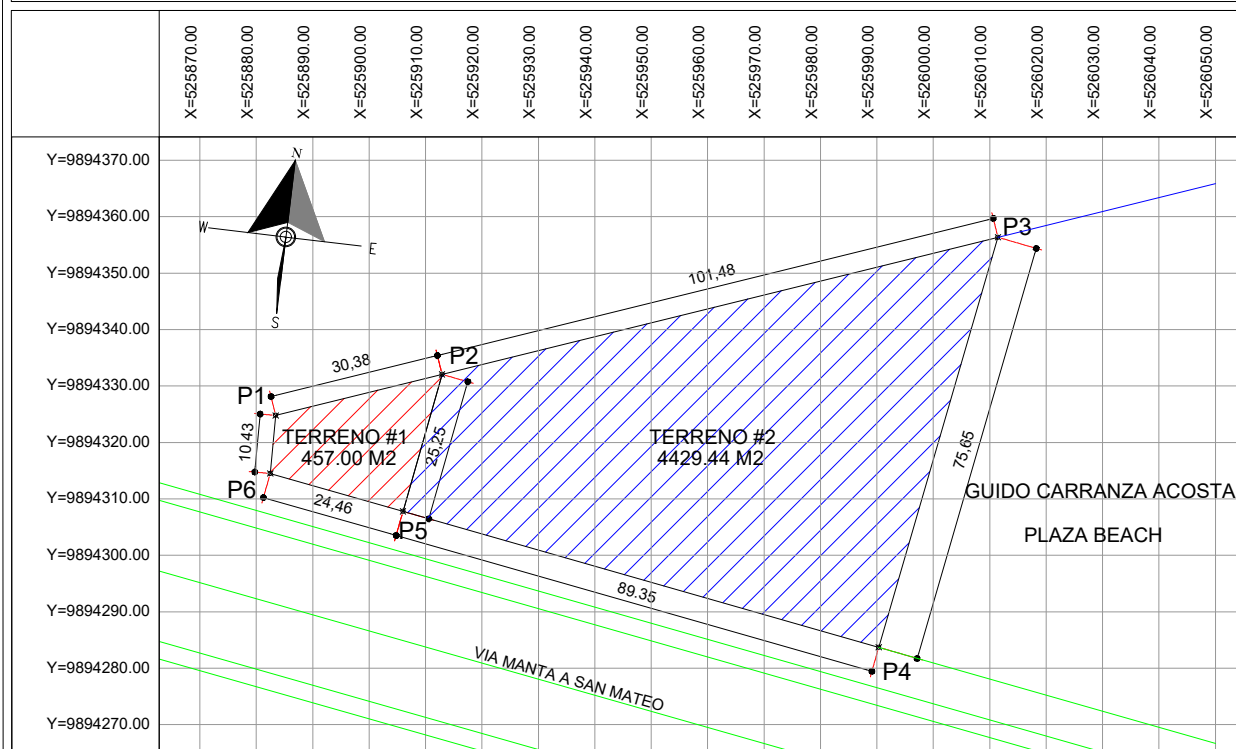

AREA DE TERRENO #1= 457.00 M2

AREA DE TERRENO #2= 4429.44 M2

AREA TOTAL #1+2= 4886.44 M2

P.V.	COORDENADAS	
	X	Y
1	525883.4361	9894324.7811
2	525912.9299	9894332.0544
3	526011.4573	9894356.3515
4	525990.3333	9894283.7089
5	525906.0013	9894307.7784
6	525882.4805	9894314.4916

ESCALA 1 : 500



CANTÓN :	PARROQUIA :	SECTOR :
MANTA	MANTA	VIA A SAN MATEO
NOMBRE DEL POSESIONARIO (A) :		NOMBRE DEL PREDIO
CONSTRUINMO R&M CIA LTDA. C.I.		
CODIGO PROVISIONAL		CODIGO CATASTRAL



COORDENADAS PLANAS	ESCALA 1: 500	CARTA TOPOGRAFICA:	FECHA:	ELABORADO POR:	REVISADO Y APROBADO POR:
Formato de posicionamiento UTM Datum del Mapa WGS - 84 Zona 17 - Sur	AREA: 4570.00 M2	REF. CARTA TOP. IGM MANTA CT MIII E4 - 3491 - II	10-09-2020	ARQ. GINA CRISTINA REYES MORA No. Registro 1016-11-1035390 grginreyes9@gmail.com	MUNICIPIO DE MANTA