



9890347.00
516244.00
9890297.00
9890247.00
9890197.00

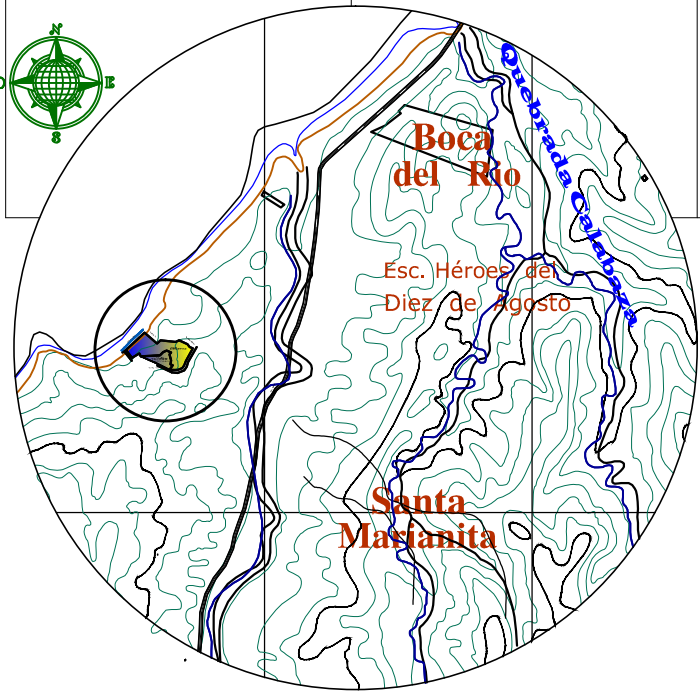

UBICACION GENERAL
ESCALA: 1:15000

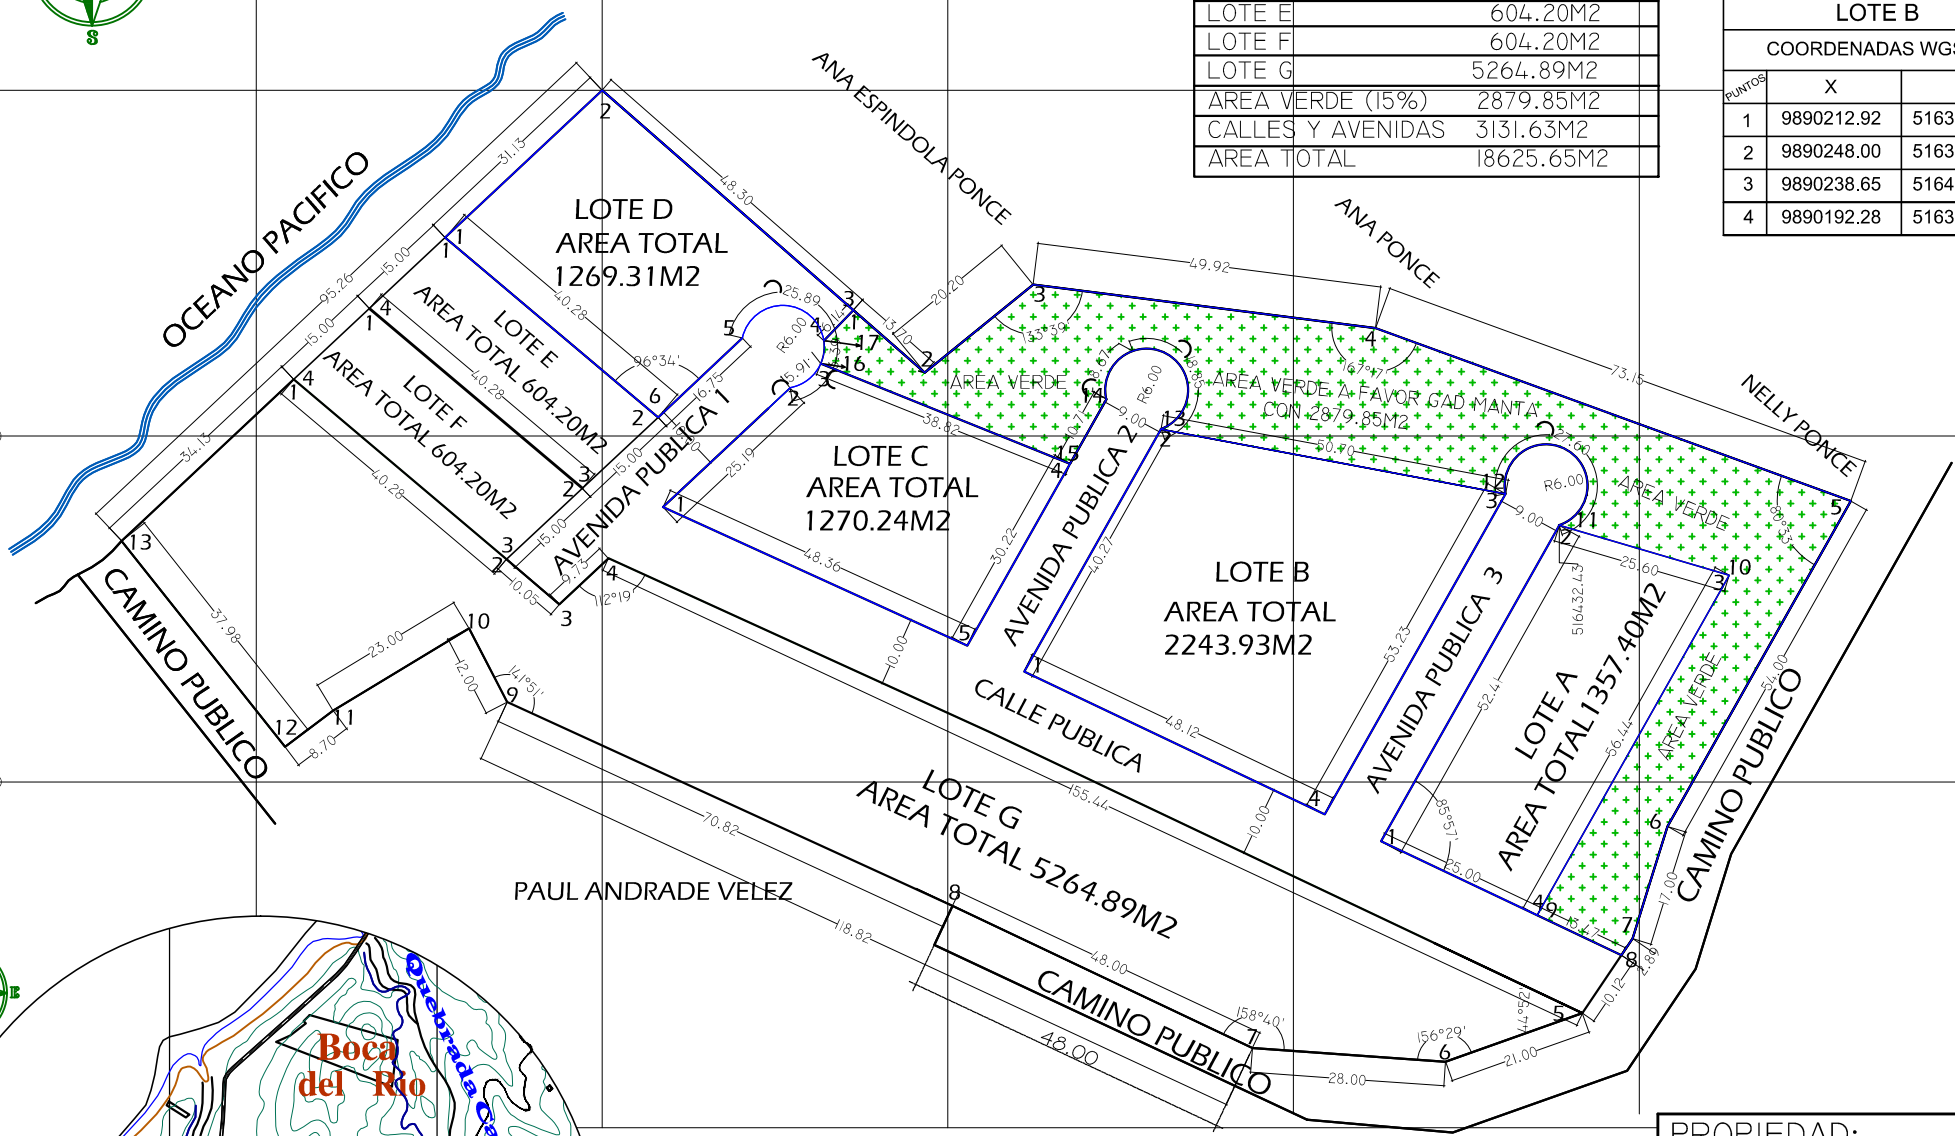

CUADRO DE AREAS	
LOTE A	1357.40M2
LOTE B	2243.93M2
LOTE C	1270.24M2
LOTE D	1269.31M2
LOTE E	604.20M2
LOTE F	604.20M2
LOTE G	5264.89M2
AREA VERDE (15%)	2879.85M2
CALLES Y AVENIDAS	3131.63M2
AREA TOTAL	18625.65M2

LOTE A		
COORDENADAS WGS 84		
PUNTOS	X	Y
1	9890188.42	516406.68
2	9890234.07	516432.43
3	9890226.87	516457.00
4	9890177.71	516429.26

LOTE B		
COORDENADAS WGS 84		
PUNTOS	X	Y
1	9890212.92	516355.05
2	9890248.00	516374.84
3	9890238.65	516424.67
4	9890192.28	516398.52

LOTE C		
COORDENADAS WGS 84		
PUNTOS	X	Y
1	9890236.72	516302.82
2	9890253.95	516321.19
3	9890257.46	516325.66
4	9890242.99	516361.68
5	9890216.68	516346.84

LOTE D		
COORDENADAS WGS 84		
PUNTOS	X	Y
1	9890275.68	516271.32
2	9890297.00	516294.00
3	9890265.19	516330.35
4	9890260.78	516326.08
5	9890261.19	516314.30
6	9890249.71	516302.10

LOTE E		
COORDENADAS WGS 84		
PUNTOS	X	Y
1	9890275.68	516271.32
2	9890249.71	516302.10
3	9890239.45	516291.15
4	9890265.43	516260.37

LOTE F		
COORDENADAS WGS 84		
PUNTOS	X	Y
1	9890265.43	516260.37
2	9890239.45	516291.15
3	9890229.19	516280.21
4	9890255.17	516249.42

LOTE G		
COORDENADAS WGS 84		
PUNTOS	X	Y
1	9890255.17	516249.42
2	9890229.19	516280.21
3	9890222.66	516287.84
4	9890229.32	516294.94
5	9890163.54	516435.78
6	9890156.54	516415.99
7	9890158.50	516388.06
8	9890181.56	516339.43
9	9890208.50	516280.28
10	9890219.20	516274.78
11	9890207.31	516255.09
12	9890202.07	516248.14
13	9890231.83	516224.54

AREA VERDE		
COORDENADAS WGS 84		
PUNTOS	X	Y
1	9890265.19	516330.35
2	9890256.17	516340.66
3	9890268.91	516356.34
4	9890262.59	516405.86
5	9890237.60	516474.60
6	9890190.31	516447.99
7	9890174.33	516443.04
8	9890171.93	516441.43
9	9890177.71	516429.26
10	9890226.87	516457.00
11	9890234.07	516432.43
12	9890238.65	516424.67
13	9890248.00	516374.84
14	9890252.32	516366.95
15	9890242.99	516361.68
16	9890257.46	516325.66
17	9890260.78	516326.08

IMPLANTACION GENERAL
ESCALA: 1:1500

PROPIEDAD: LEONARDO CARDENAS ANDRADE		
AREAS A DESMEMBRAR (4 LOTES)		
RESP TECNICO:  ARQ. PILAR SANTANA V. REG.PROF:SENECYT:1006-02-76855 C.A.E#241	ESCALA: 1: 1500	FECHA: FEBRERO/2021