


UBICACION

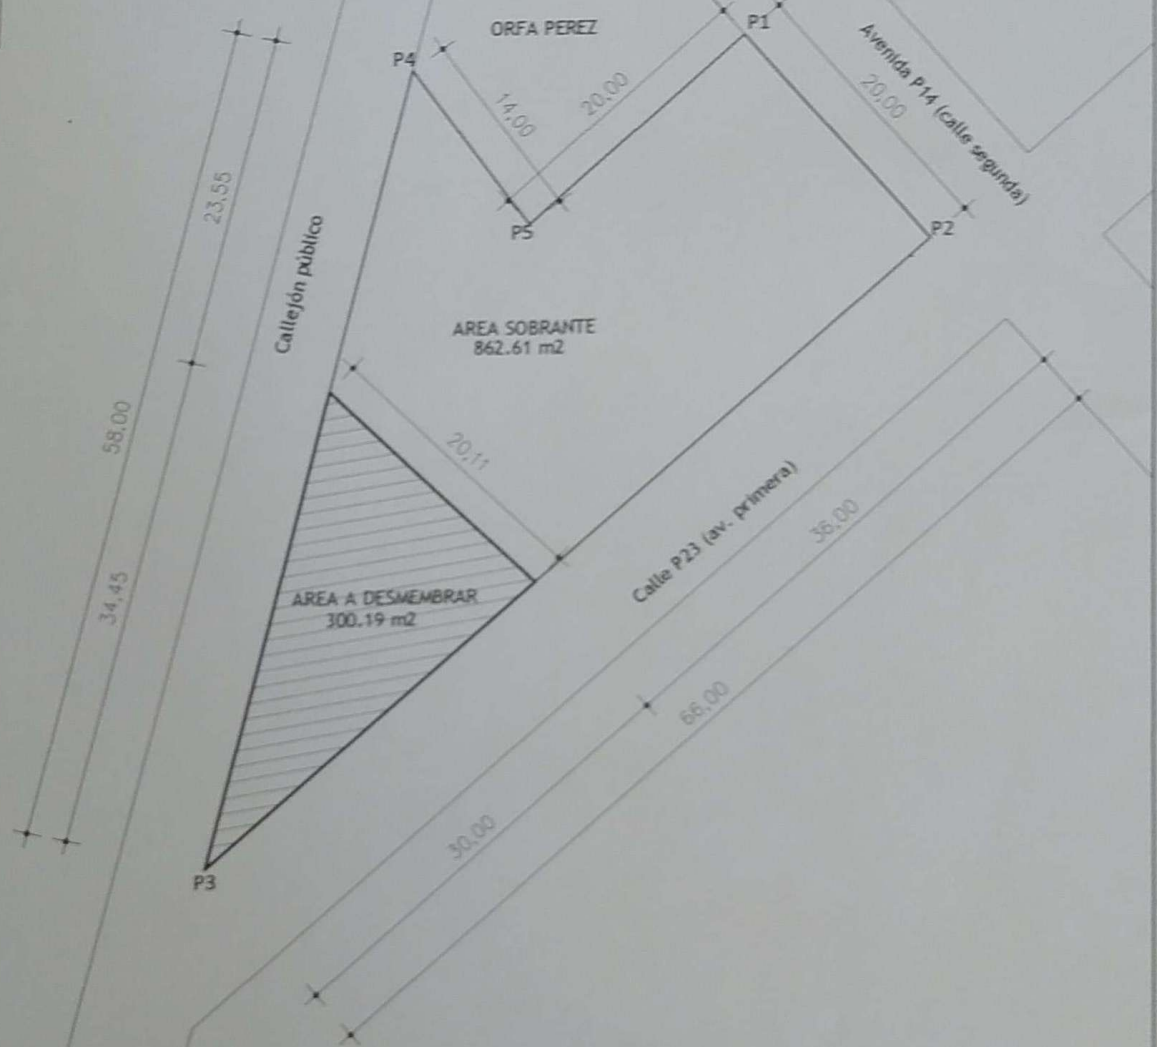

RESUMEN DE AREA TOTAL

AREA A DESMEMBRAR	300.19 m²
AREA SOBRANTE	862.61 m²
AREA TOTAL	1162.80 m²

LEVANTAMIENTO PLANIMETRICO SUBDIVISION

ESCALA

1:500

PROPIETARIOS: SR. RENGIFO GAMBOA JESUS WILFRIDO
SRA. MACIAS ESPINOZA MARGARITA AZUCENA

CONTIENE: LEVANTAMIENTO PLANIMETRICO

UBICACION: Sector La Pradera
Parroquia Tarqui

ESCALA
1:500

VERTICES	COORDENADAS	
	X (m)	Y (m)
P1	534455.35	9892482.98
P2	534468.47	9892467.89
P3	534418.97	9892424.23
P4	534432.09	9892480.73
P5	534440.52	9892469.55

REALIZADO POR: *Arq. Francisco Moreira P.*
SENESCYT No. B. 1015-02-296042
C.A.E. - M-118

ARQ. FRANCISCO MOREIRA PALOMEQUE
MAT. SENESCYT 1016-02-296042 / CAE-M 118 / C.I. 1300666821

CANTON: MANTA

PROVINCIA: MANABI

AREA TOTAL:

FECHA: JULIO / 2021

1162.80 m²

CLAVE CATASTRAL:

2165001000

DATOS TOMADOS CON GPS
DATUM: WGS 84